



# PRIVATE RESIDENCE

FT. LAUDERDALE, FL

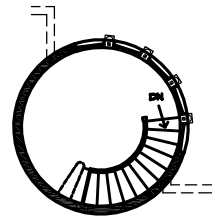

2nd FLOOR  
OBSERVATION DECK

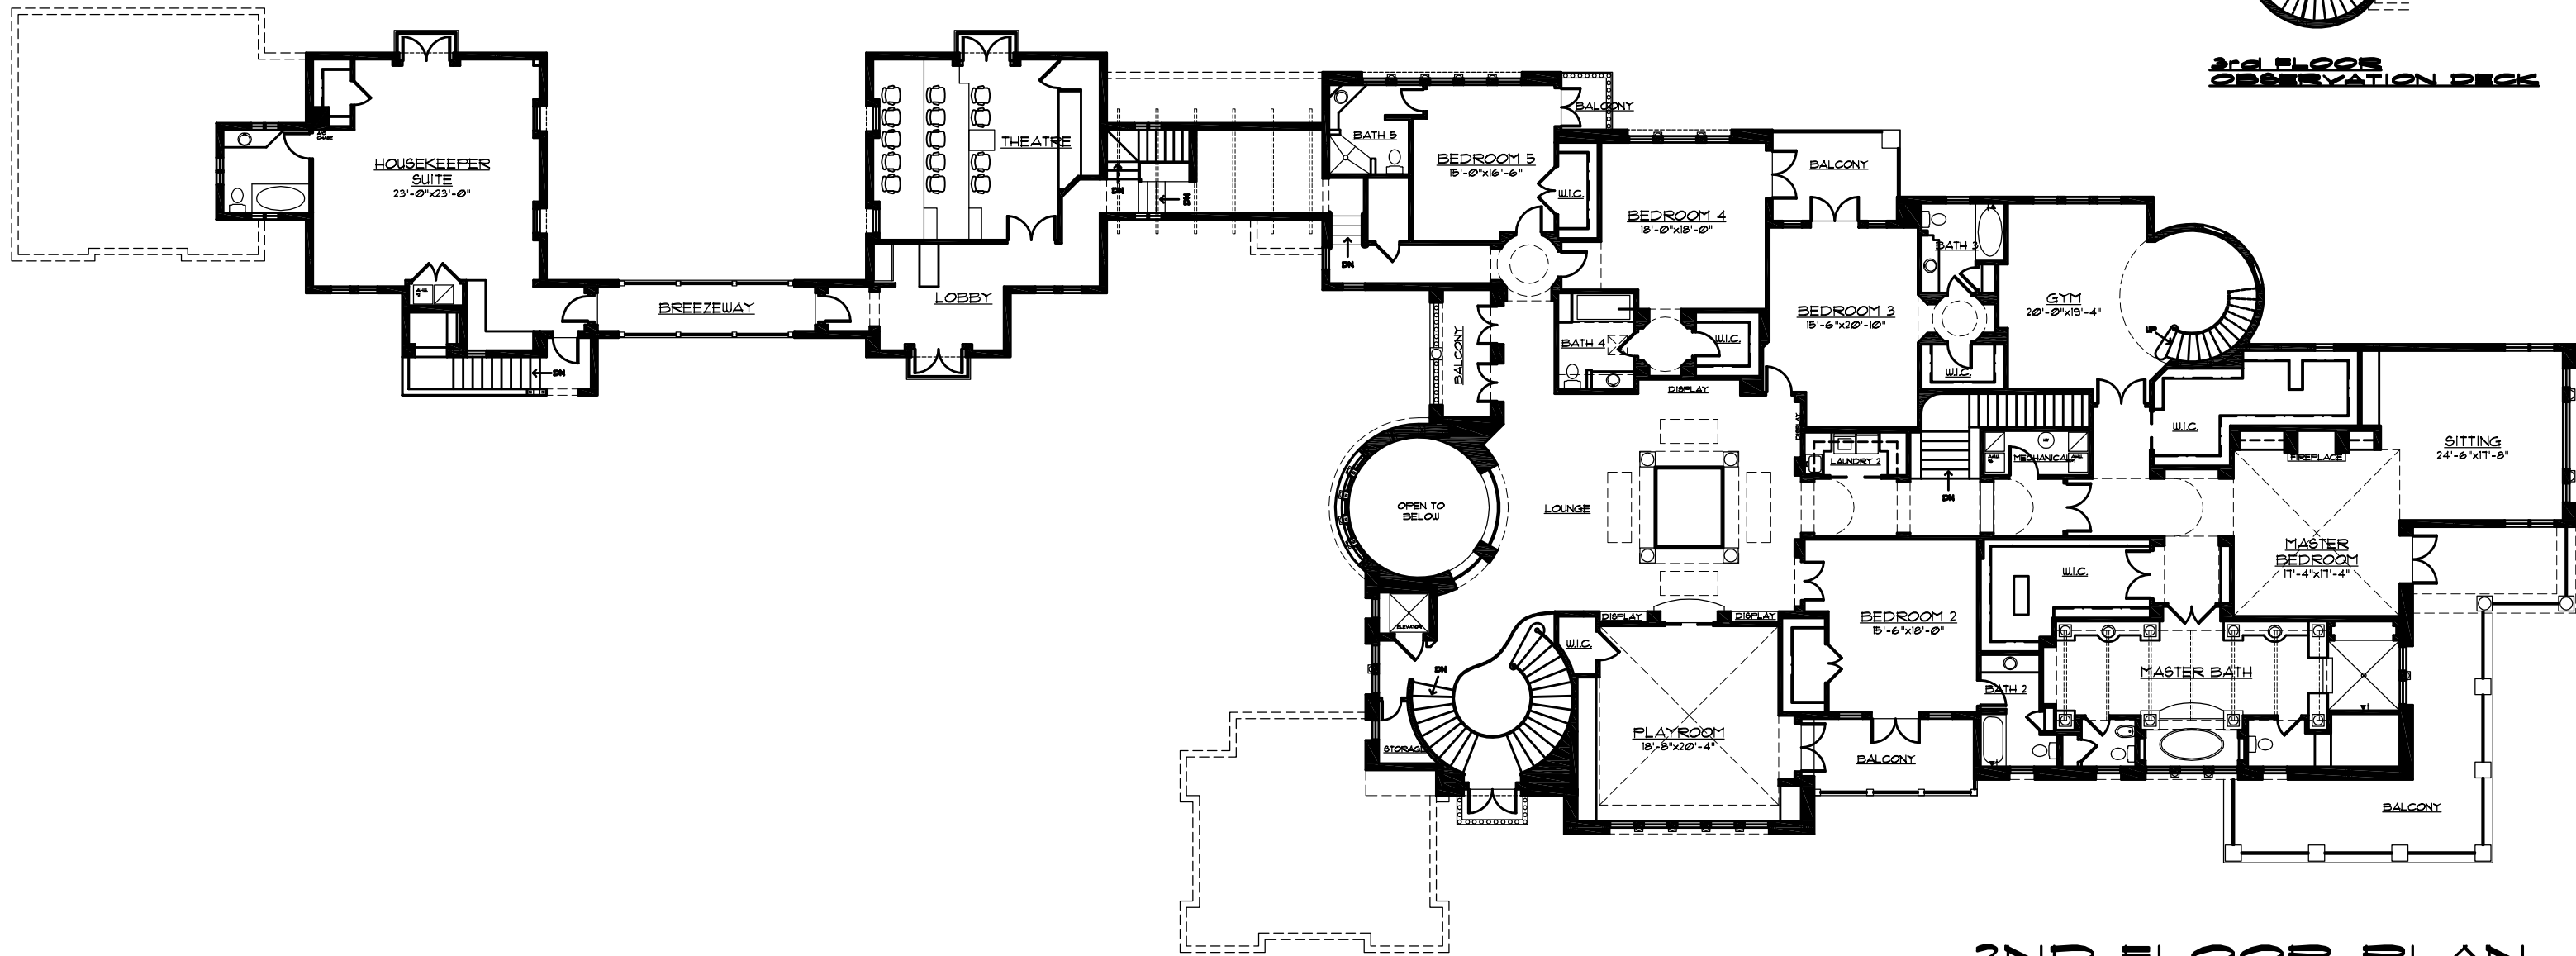

2ND FLOOR PLAN



RANDALL  
STOFFT  
ARCHITECTS

42 N. Swinton Ave, Delray Beach, FL 33444 (561) 243-0799